

direct kitchens

A.B.N 13 006 430 333

CLIENT NAME:
NEW SHOWROOM



ELEVATIONS TO CONTRACT NO. _____

SCALE 1:25

SHEET _____ OF _____

SIGNED BY _____

DATE _____

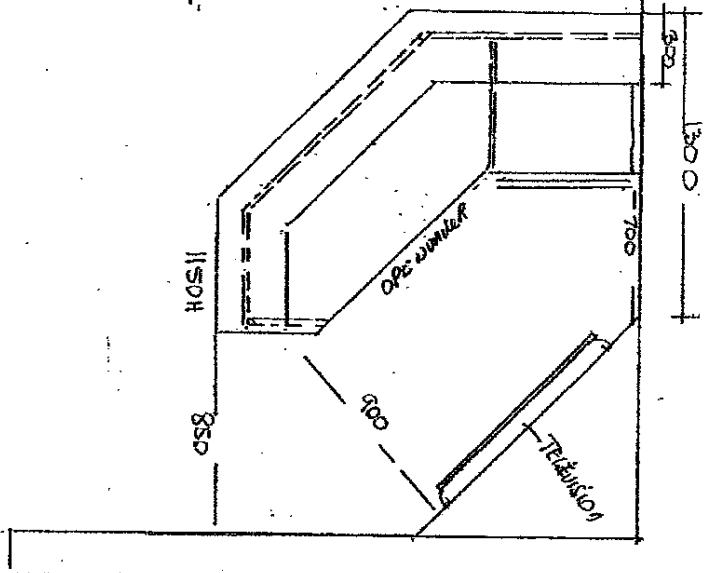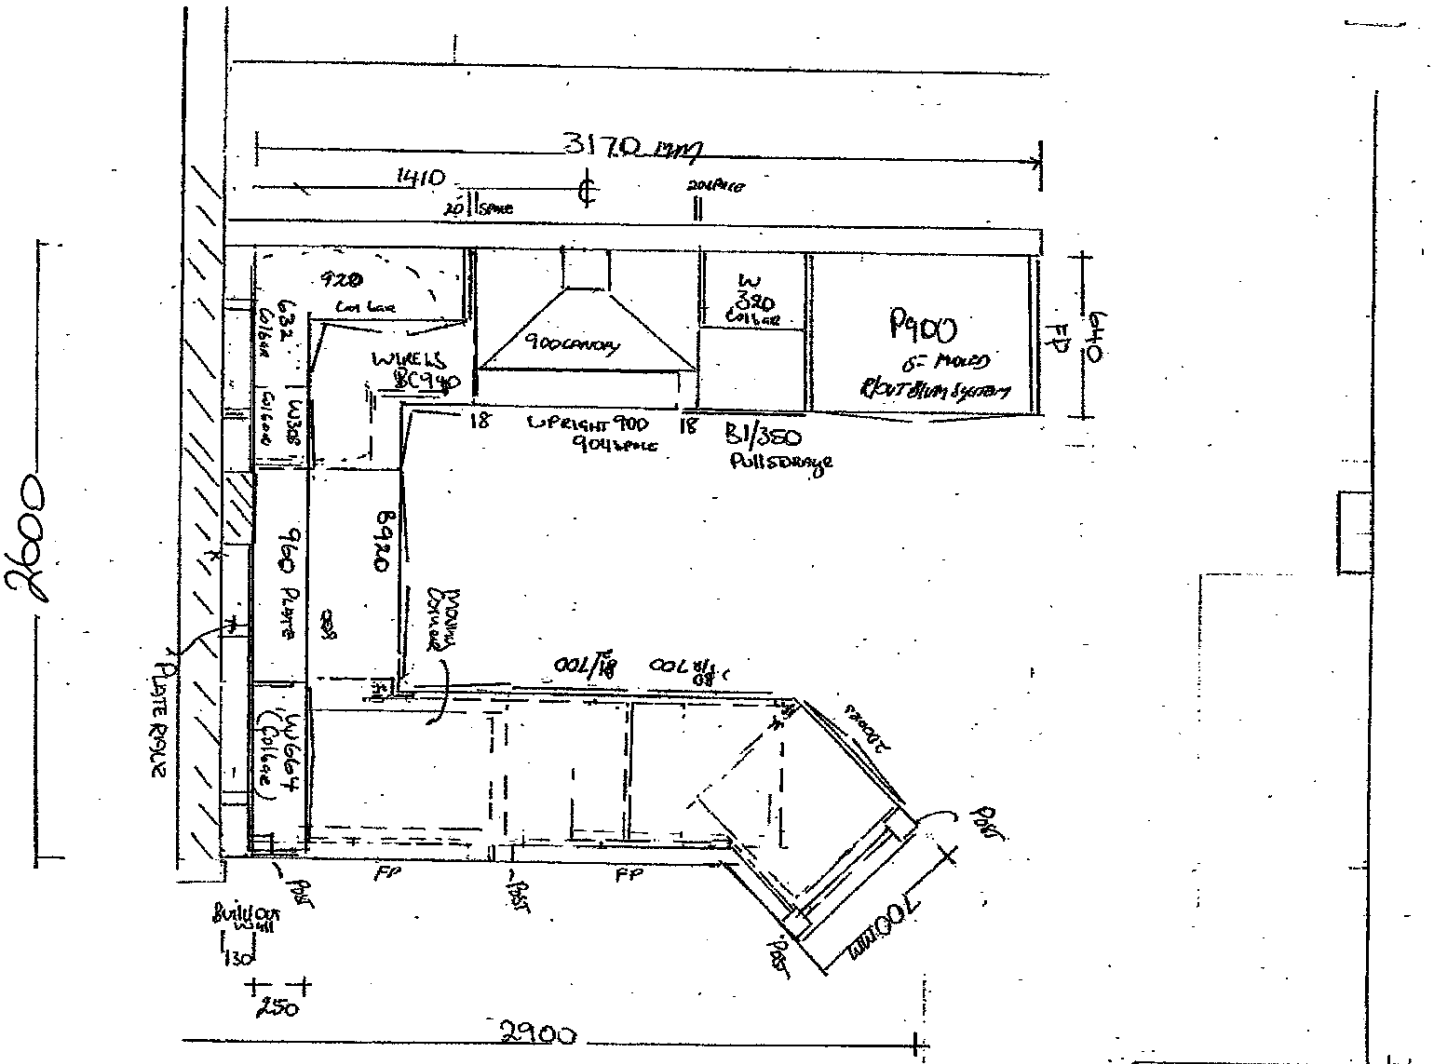

2075

Vinyl
Small stone plain finish
Alu edge doors
with solution

Overhead
Cabinets with
Alu bars to lower
coloured interior

Stone top
Blended antique
4mm edge
2504

direct kitchens
 A.N. 13.09.150.333
 Client Name: KELW SHOW ROOM

ELEVATIONS TO CONTRACT NO. _____

SCALE 1:25 SHEET _____ OF _____

SIGNED BY _____ DATE _____

0092